

STREET

No. 68

No. 70


No. 72

ARTHUR

CRESCENT

MYALL

NORTH

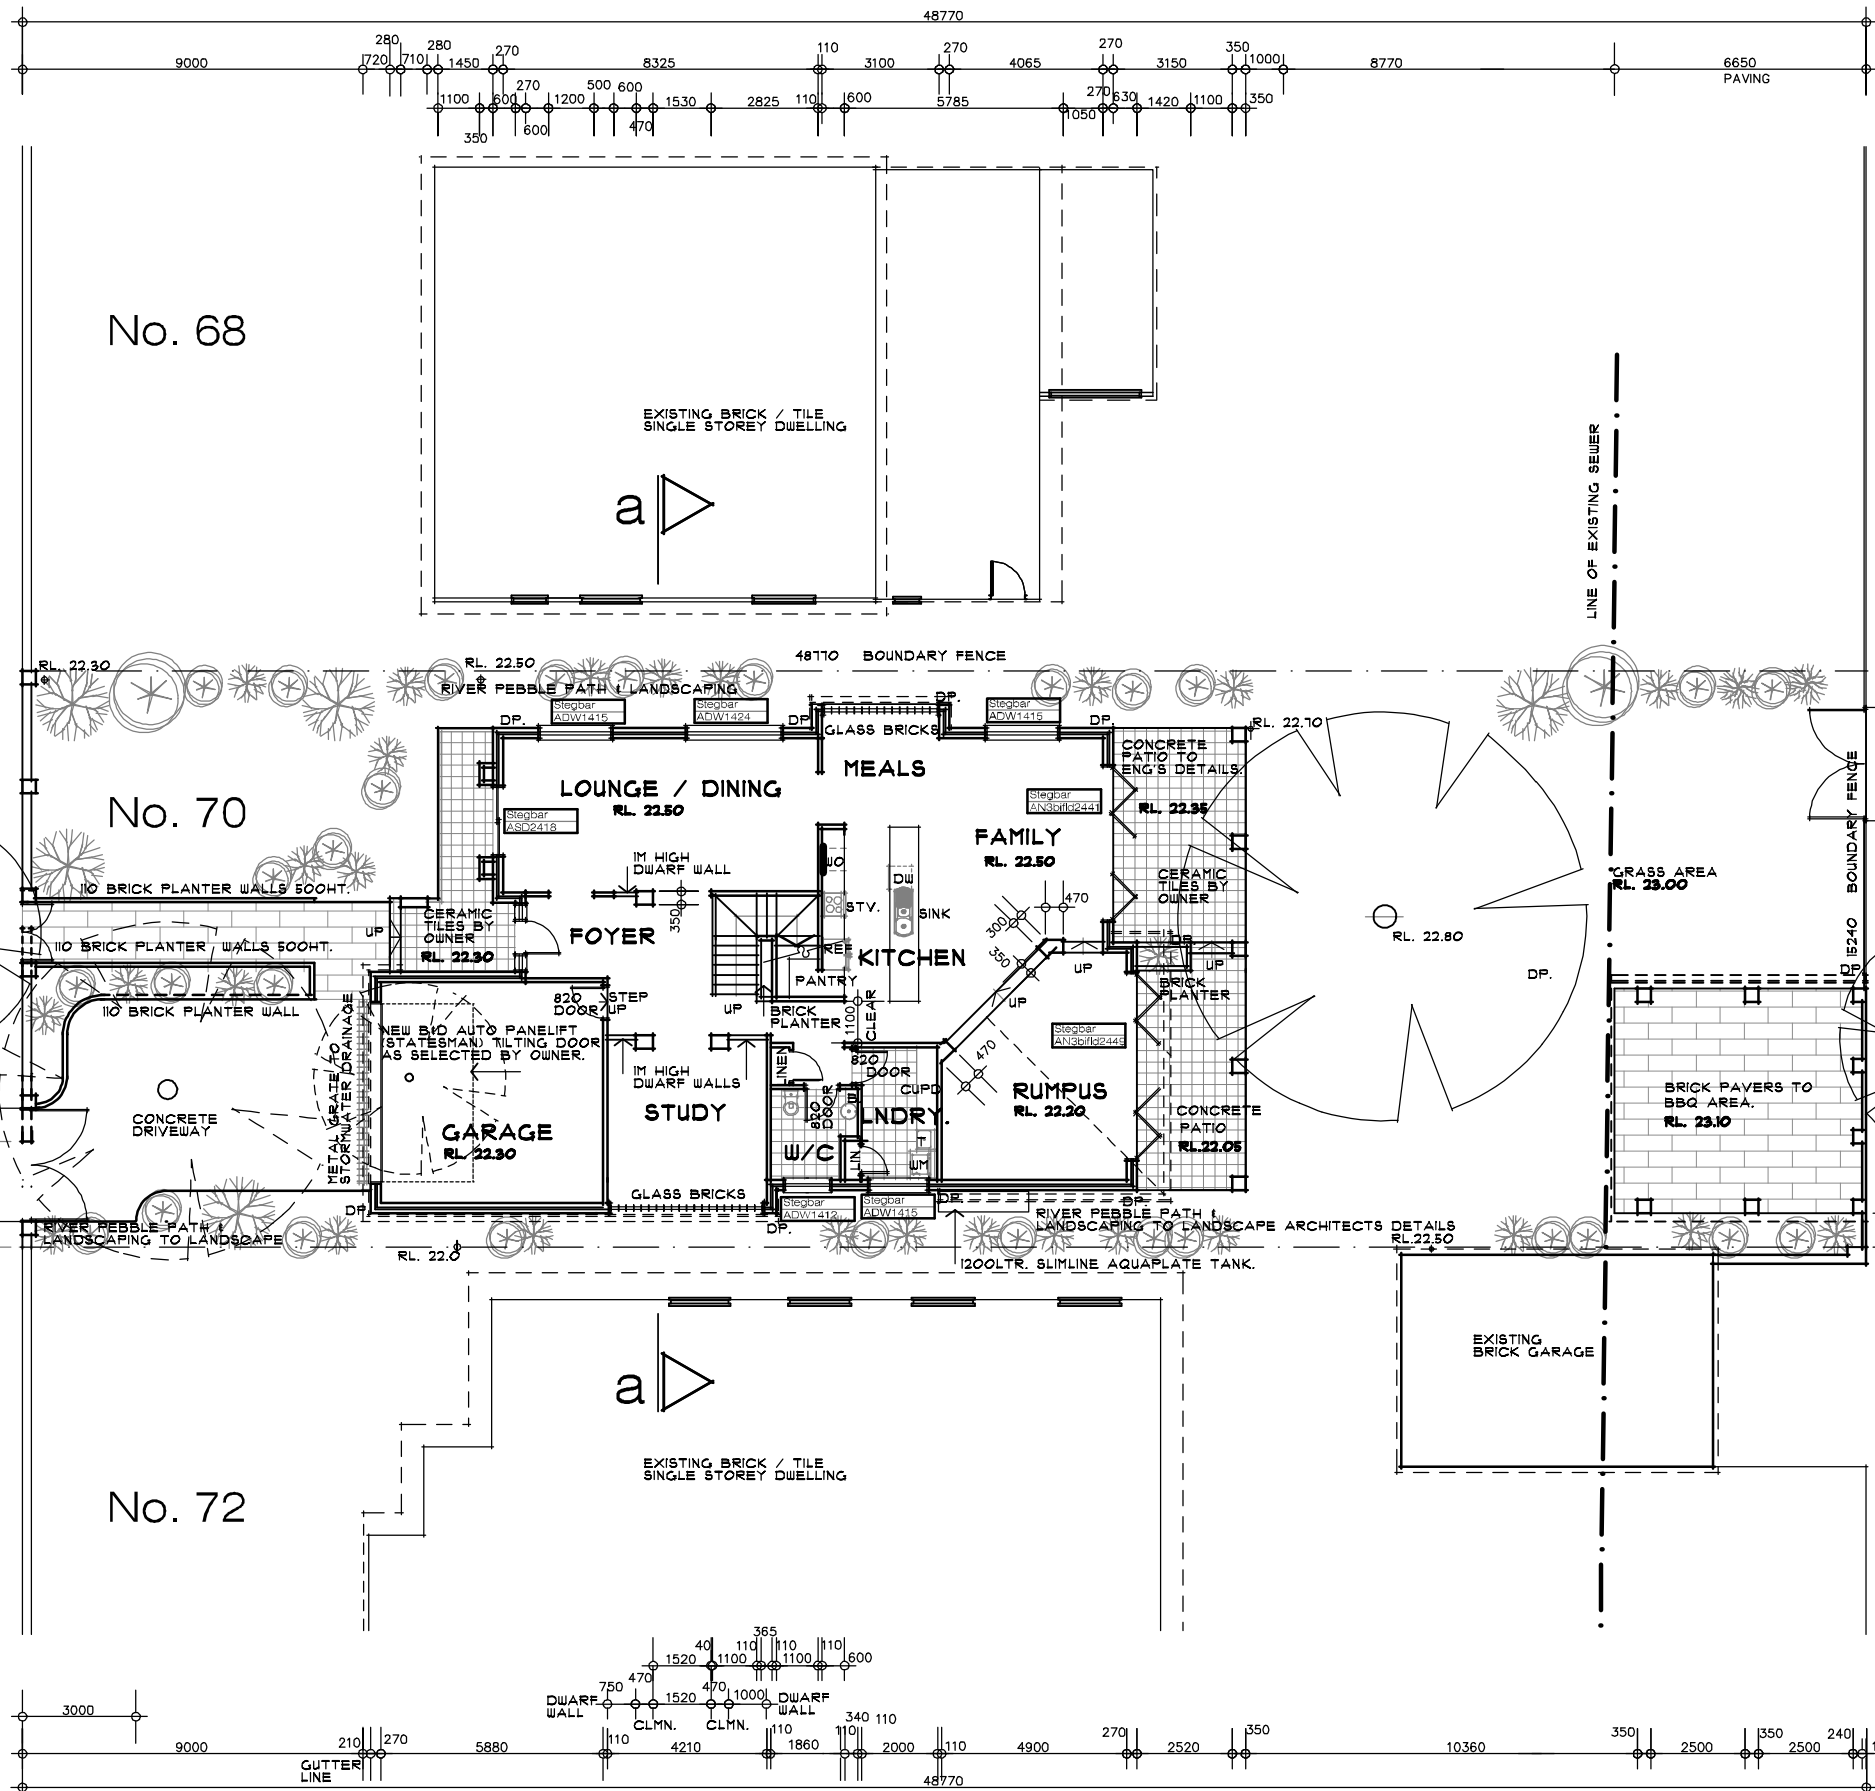

- 1/ ENLARGE LAUNDRY 4 W/C (GRND.)
- 4/ REDESIGNED GARAGE ON GROUND FLR.
- 5/ DELETE BASEMENT 4 STUDY (GRND.)
- 4/ ROLLER SHUTTERS - WEST WINDOWS
- 3/ AWNINGS OVER BALCONY DOORS.
- 2/ FRONT FENCE TO 1800max. HT.
- 1/ BBQ. AREA REDUCED - 40sq.m

DATE: 15/04/2004

amendments : DATE: 15/03/2004



228 Old Canterbury Road,
Summer Hill Sydney NSW Australia 2130
Phone/Fax : (02) 9798 7948
Mobile : 0414 985 029
Email : gap@gapdesigners.com.au
Website : www.gapdesigners.com.au

This drawing is copyright & property of & must not be retained, copied or used without the authority of **GAP Designers pty Ltd.** ACN : 096 580 997
All dimensions are to be verified on site before commencement of work. Written dimensions are in millimeters and take preference to scaling.

project : **New Two Storey Dwelling** scale : 1 : 100 date : 15th April, 2004
dwg. title : **New Ground floor plan** job no. : np2003/012 dwg no. : 02/12 issue : 02
client : **Mr. Nick Panas** address : **70 Arthur Street, Strathfield NSW**