


McCarthy Pde.

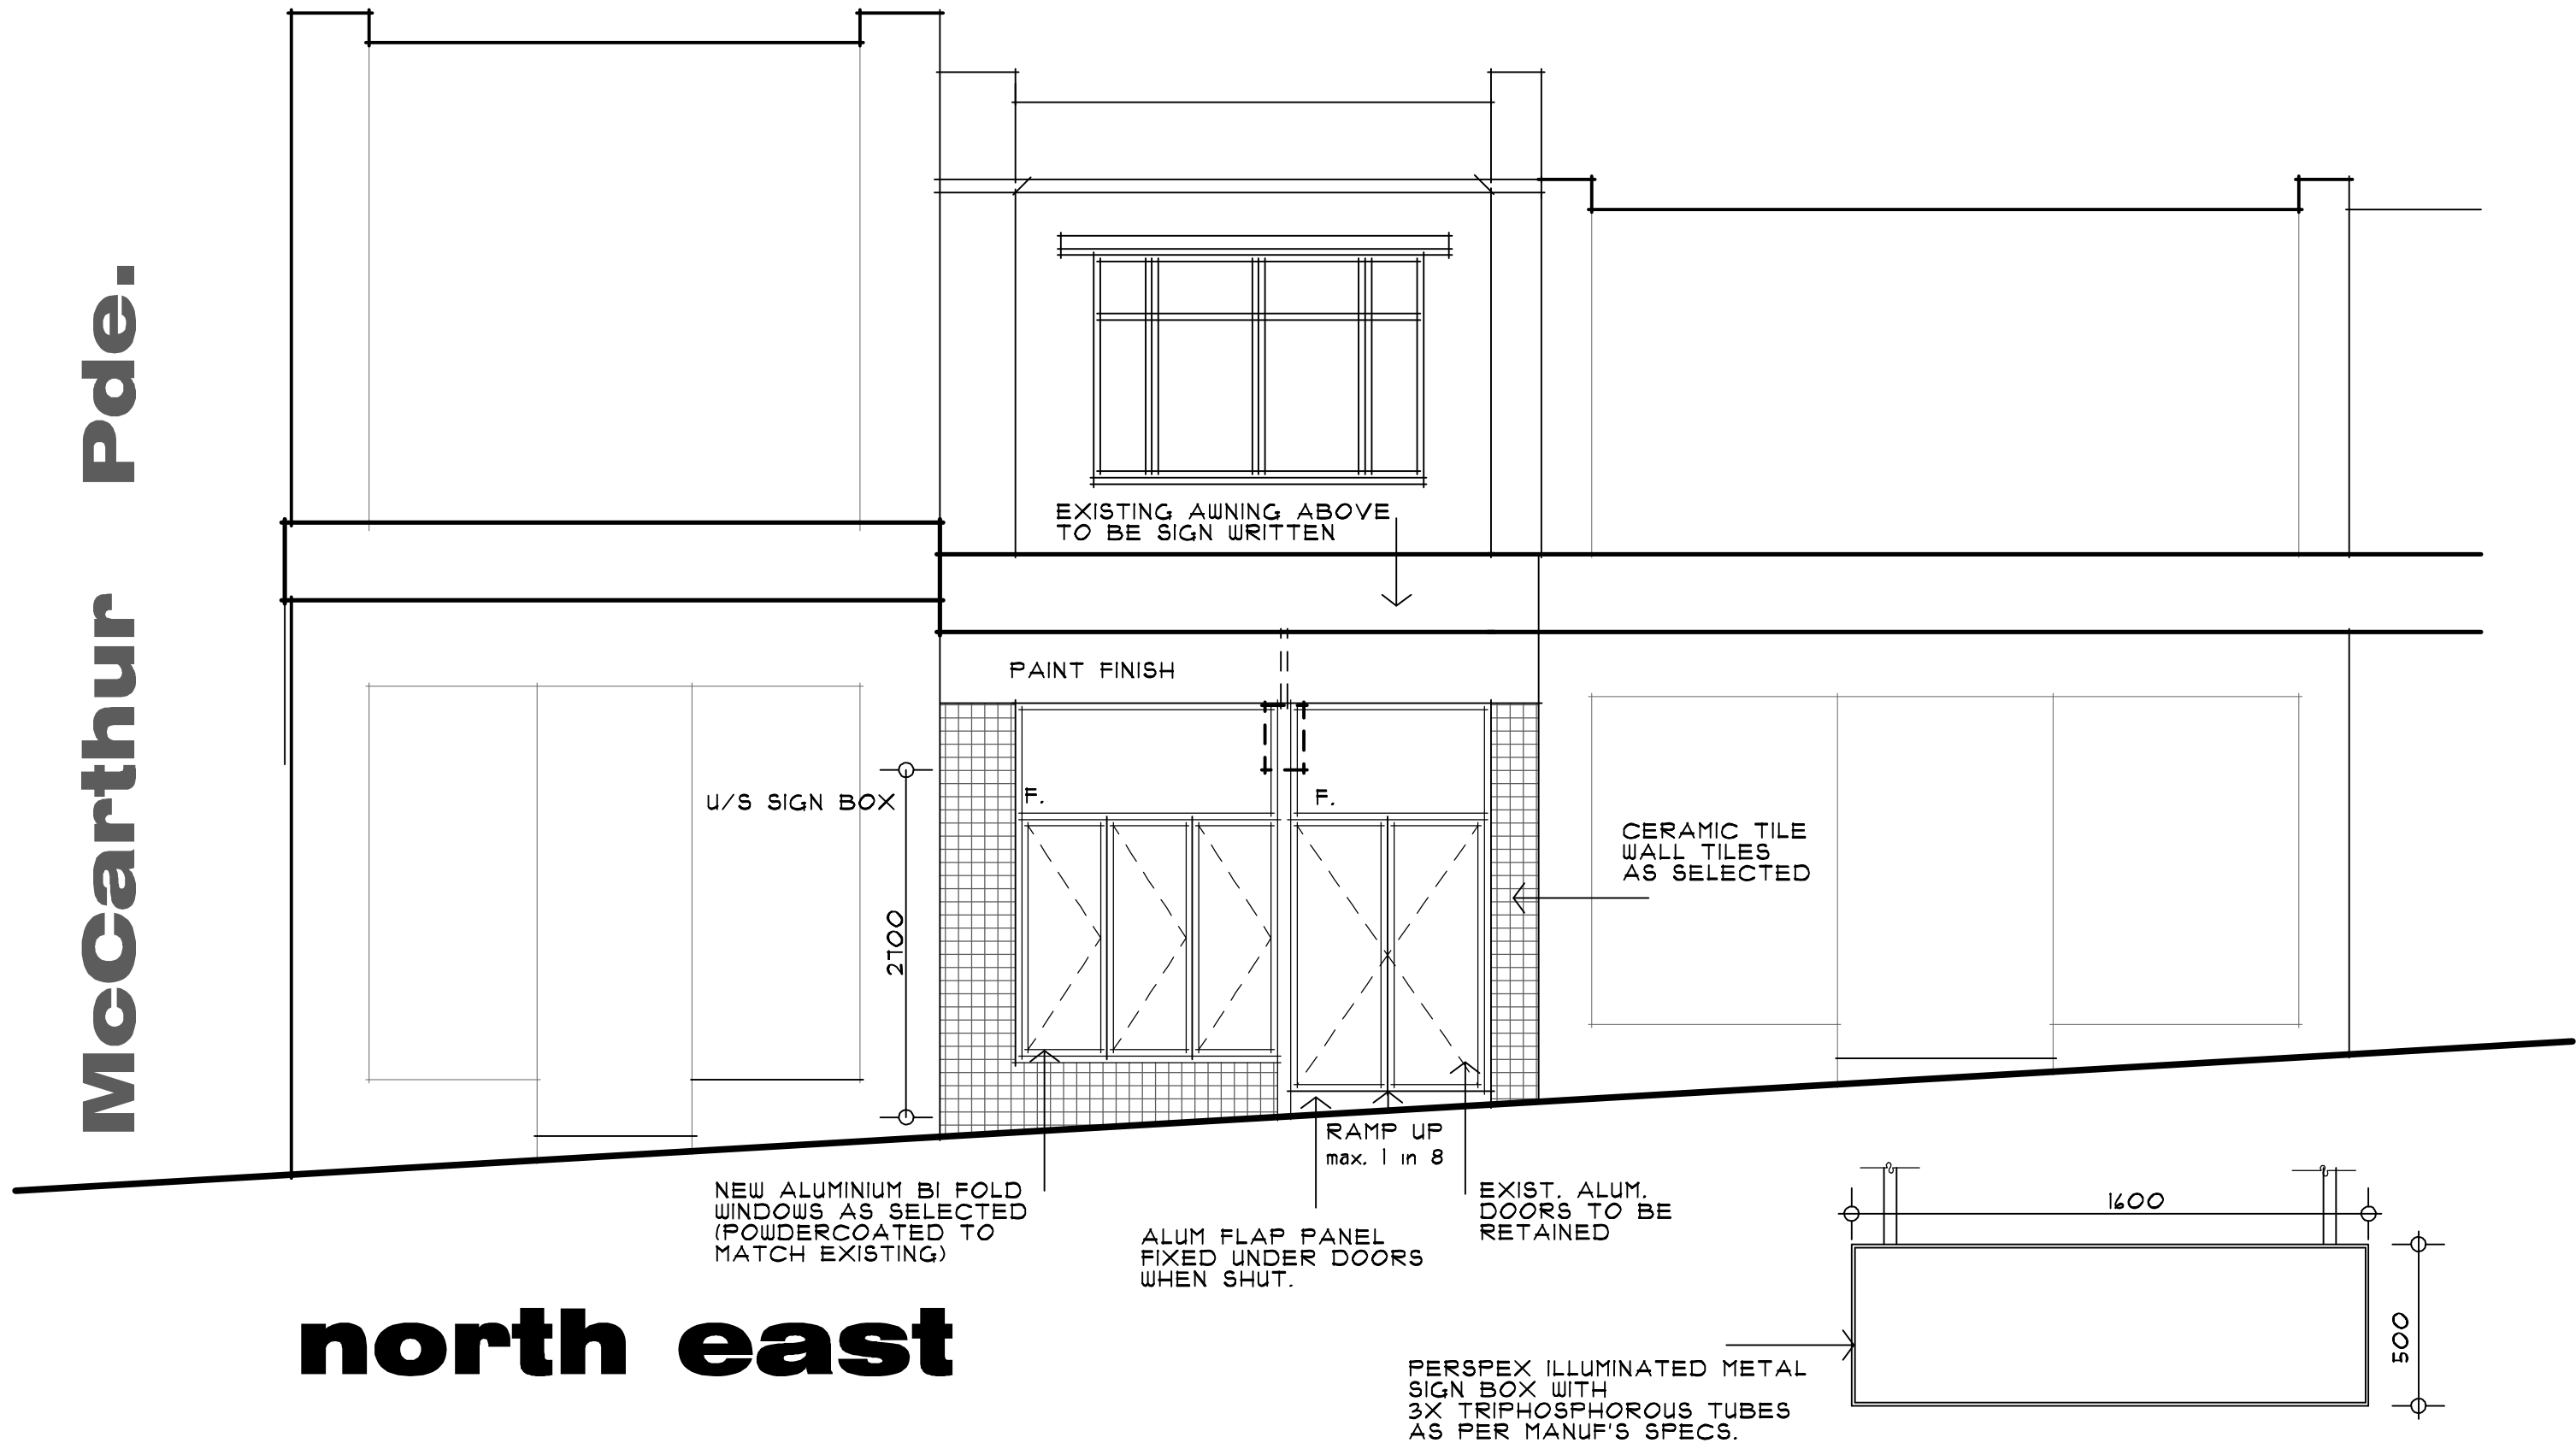

**north east**

**SIGN BOX SCALE 1:20**

amendments :

**Architectural  
designers**  
pty Ltd.  
ACN No: 096 580 997

5 Addison Road,  
Marrickville Sydney NSW Australia 2204  
**Phone/Fax : (02) 9519 0975**  
**Mobile : 0414 985 029**  
Email : gap@gapdesigners.com.au  
Website : www.gapdesigners.com.au

This drawing is copyright & property of & must not be retained, copied or used without the authority of  
**GAP Designers pty Ltd.**  
ACN : 096 580 997  
All dimensions are to be verified on site before commencement of work. Written dimensions are in millimeters and take preference to scaling.

project : **New Restaurant/BBQ Chickens** scale : 1 : 50 date : 28th June, 2005  
dwg. title : **Shop Front Elevtn. & Sign** job no. : sc2005/016 dwg no. : 04/05 issue : **01**  
client : **Maria Eduarda Coelho** address : **490 Marrickville Rd, Dulwich Hill NSW**