


section a.a.

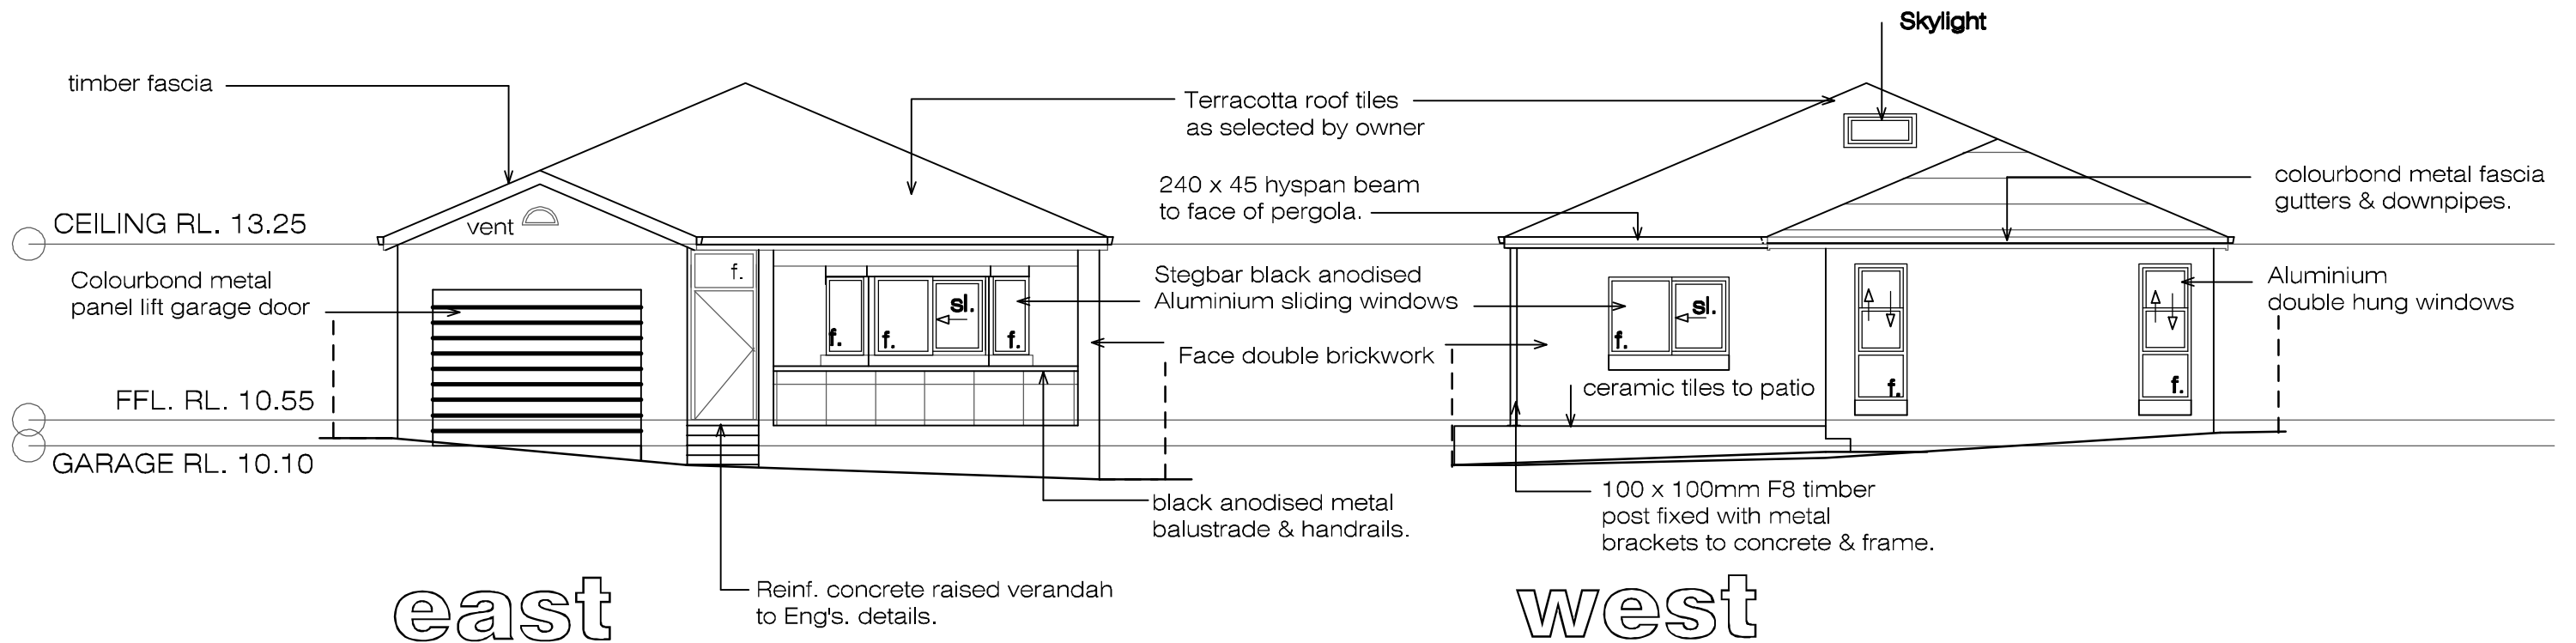

east

west

2) rear patio covered pergola
 amendments : 1) side setback 1.0m



228 Old Canterbury Road,
 Summer Hill Sydney NSW Australia 2130
Phone/Fax : (02) 9798 7948
Mobile : 0414 985 029
 Email : gap@gapdesigners.com.au
 Website : www.gapdesigners.com.au

ACN No: 096 580 997

This drawing is copyright & property of & must not be retained, copied or used without the authority of
GAP Architectural Designers
 ACN : 096 580 997
 All dimensions are to be verified on site before commencement of work. Written dimensions are in millimeters and take preference to scaling.

project : **Dual Occupancy**

scale : 1 : 100 date : 16th January ,2003

dwg. title : **Elevations & Section**

job no. : rgp02/02 dwg no. : 4 of 9 issue : **02**

client : **Rose & Gino Pruscino**

address : **36 Howard Street,
 Canterbury NSW 2193**