
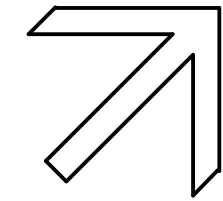


HOWARD STREET

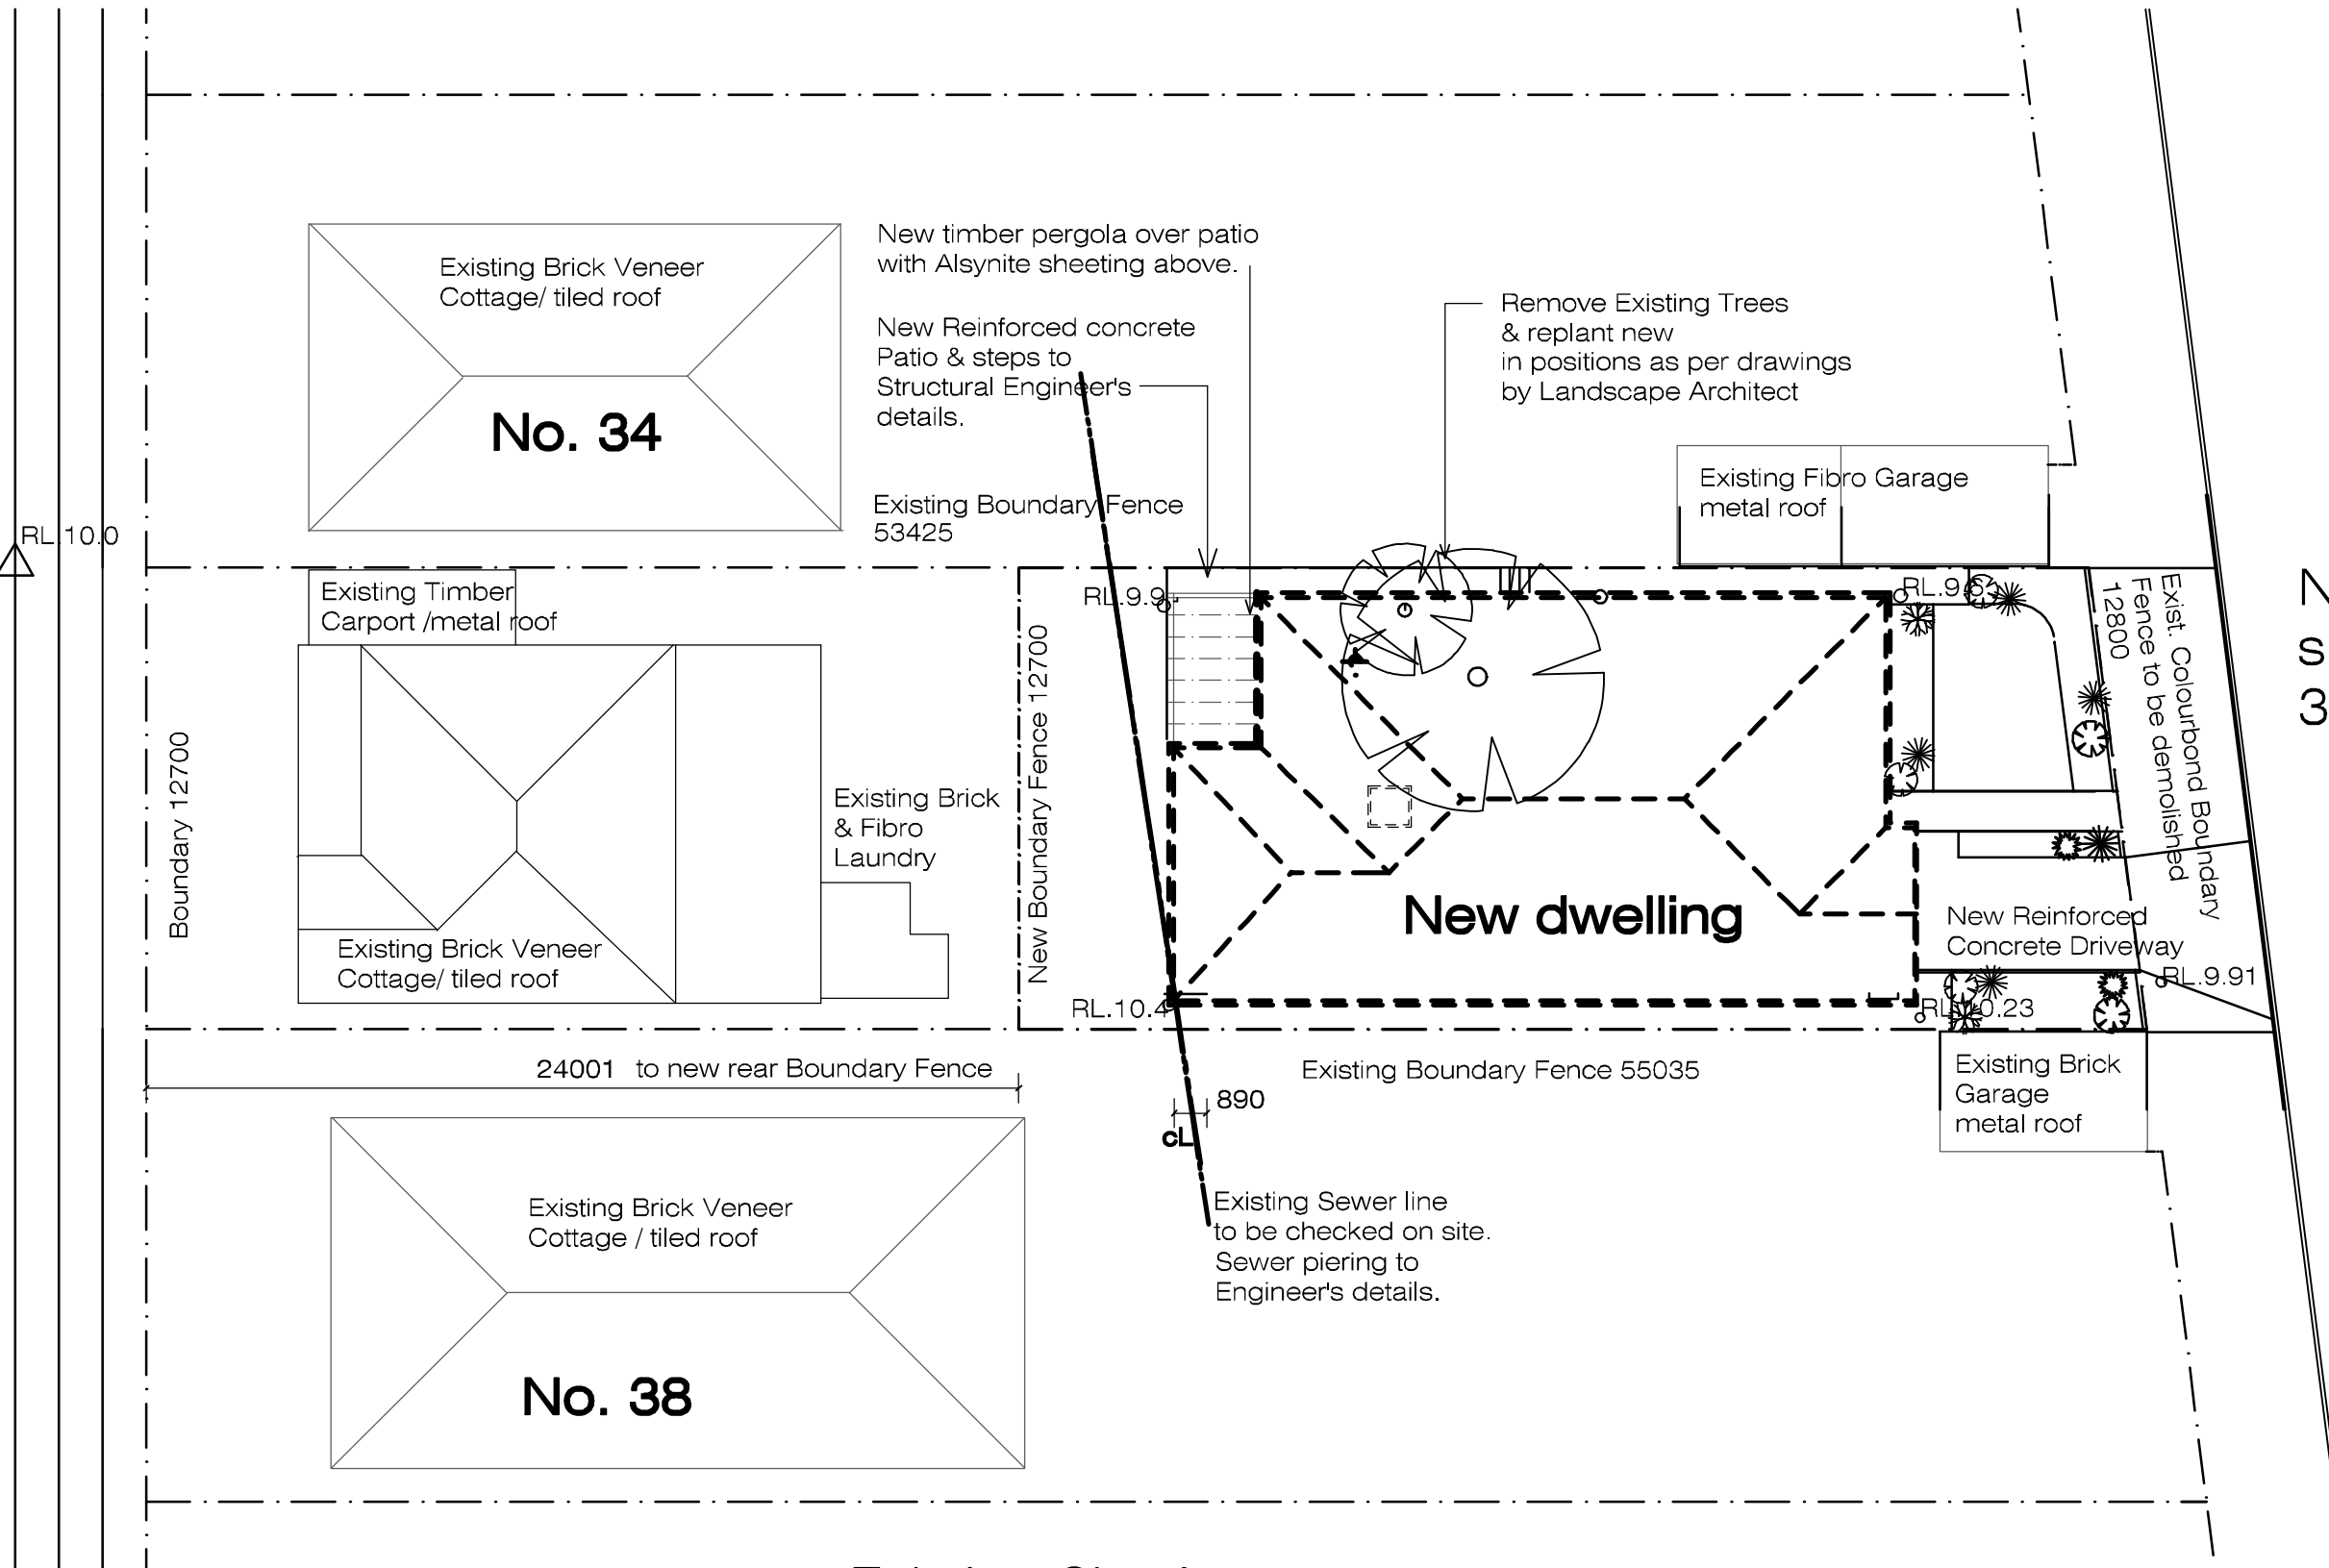

New proposed site area : 383.7 sqm.

Existing Site Area: 688.7 msq.
site plan

2) rear patio covered pergola
 amendments : 1) side setback 1.0m